





**LEGEND**

- INLETS
- PROPOSED WEIR/FORBAY
- STORMWATER LINES
- CONVEYANCE STRUCTURE
- STREAM
- GRASS SWALE
- PROPOSED SEDIMENT/VEGETATION REMOVAL AREA
- EXISTING BMP OUTLINE
- PARCEL BOUNDARY

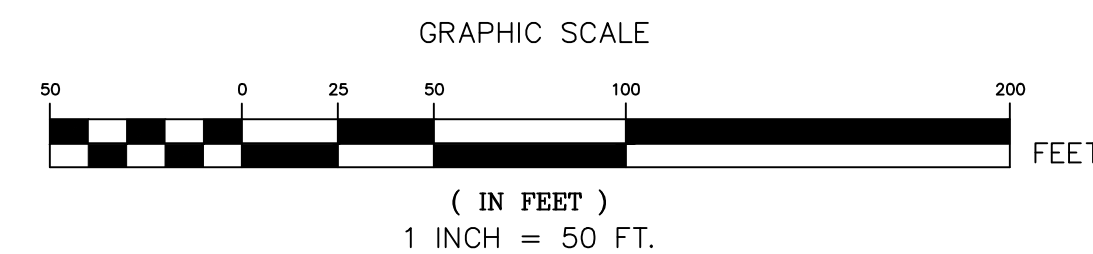

This document, and the ideas and designs incorporated herein, as an instrument of professional service, is the property of Bankson Engineers, Inc., and is not to be used, in whole or in part, for any other project without the written authorization of Bankson Engineers, Inc.

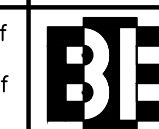

**BANKSON ENGINEERS, INC.**  
CONSULTING ENGINEERS  
CHESWICK, PA. 15024

**BUFFALO TOWNSHIP**  
BUTLER COUNTY PENNSYLVANIA

**MS4 NPDES PERMIT  
POLLUTANT REDUCTION PLAN  
BEST MANAGEMENT PRACTICES  
SILVERVIEW DRIVE AND MUNICIPAL COMPLEX AREA**

SCALE 1" = 50'	DRAWN BY T.F.	SHEETS IN SET 11
DATE JUNE 2019	APPROVED BY K.A.H.	DRAWING NUMBER 1-701-39-11